


# FIRST FLOOR PLAN

Scale 1/4" = 1' 0"

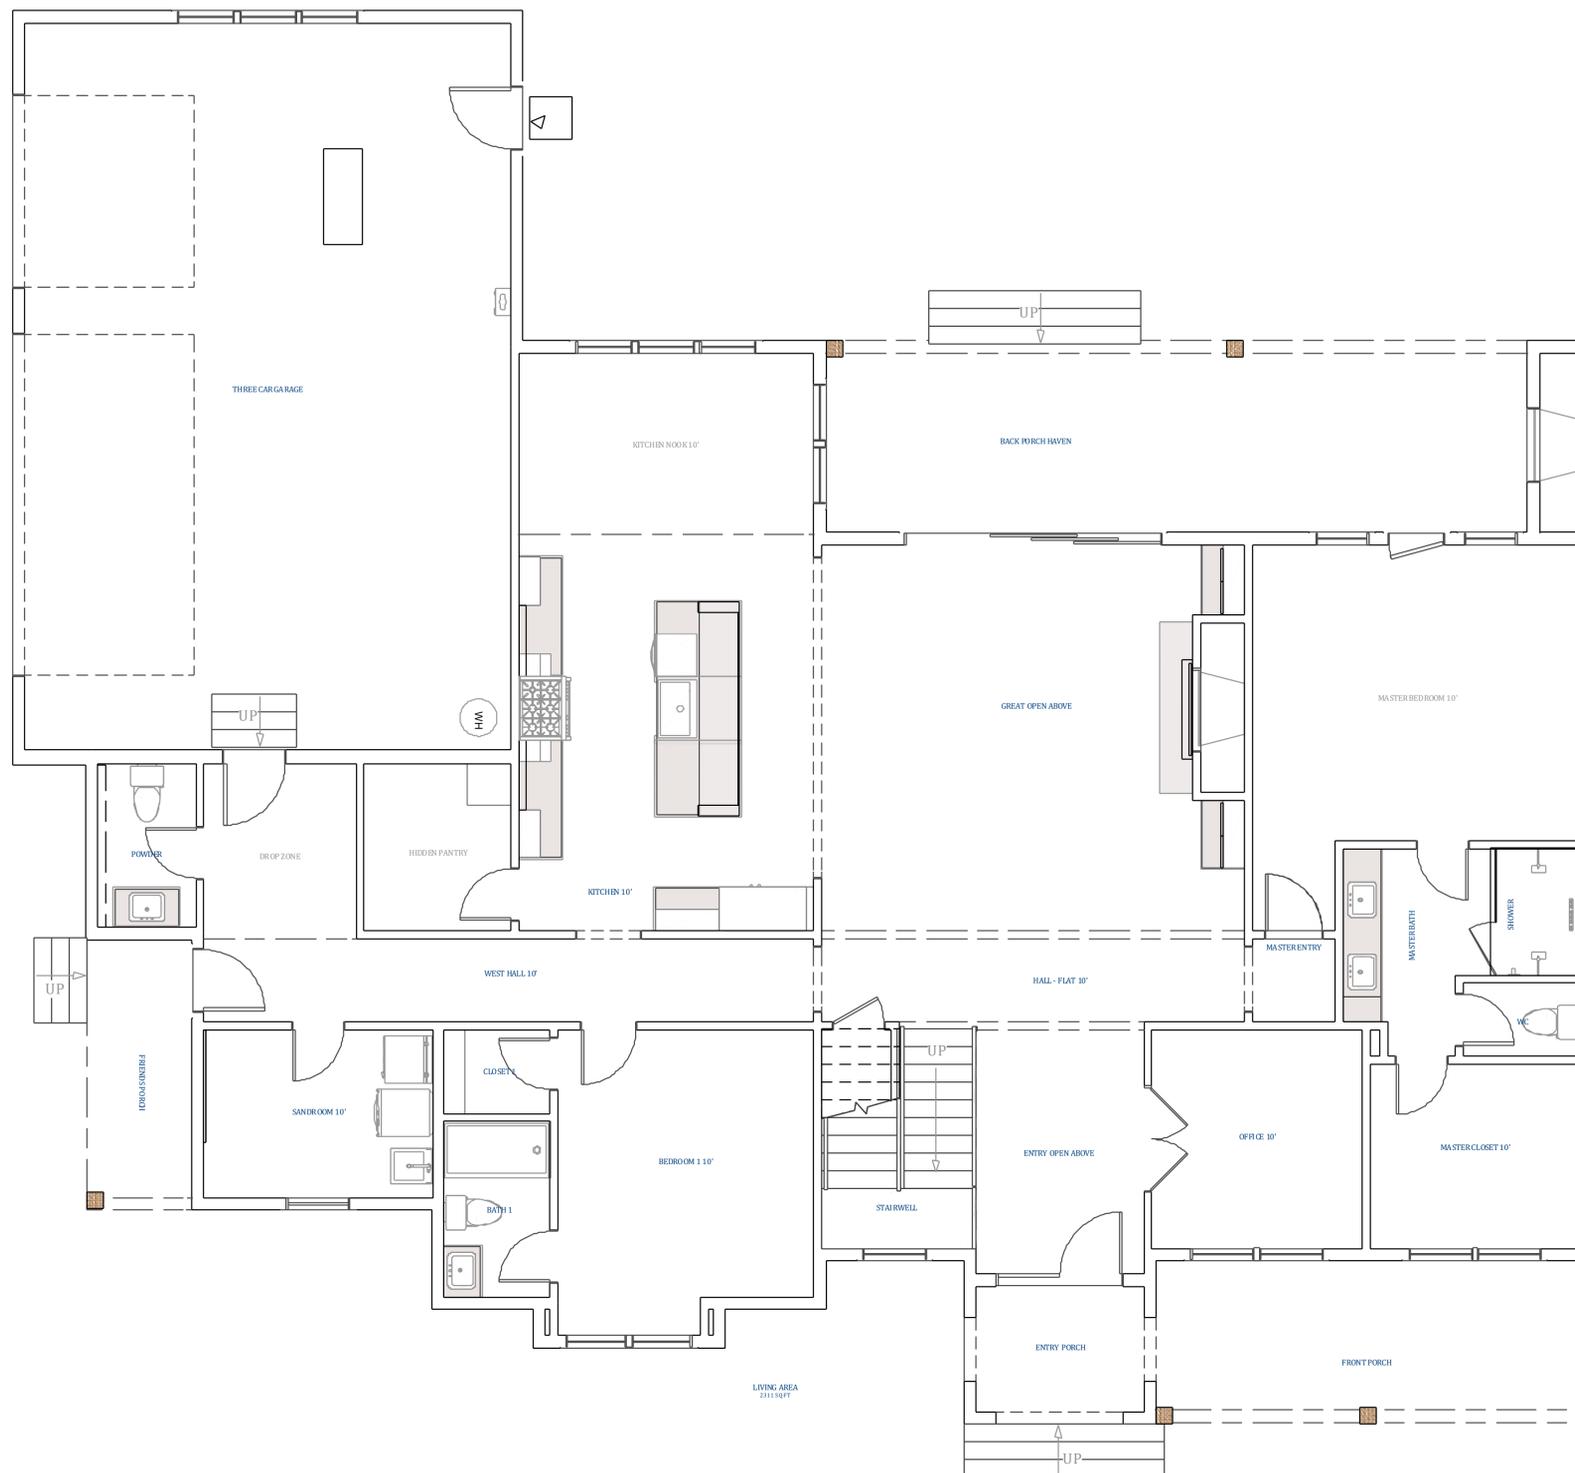

NUMBER	DATE	REVISION TABLE	REVISED BY	DESCRIPTION

**GEROSA**  
PECAN GROVE  
LOT 37

## FLOOR PLAN




DATE:

2/18/2025

SCALE:

SHEET:

**A-19**

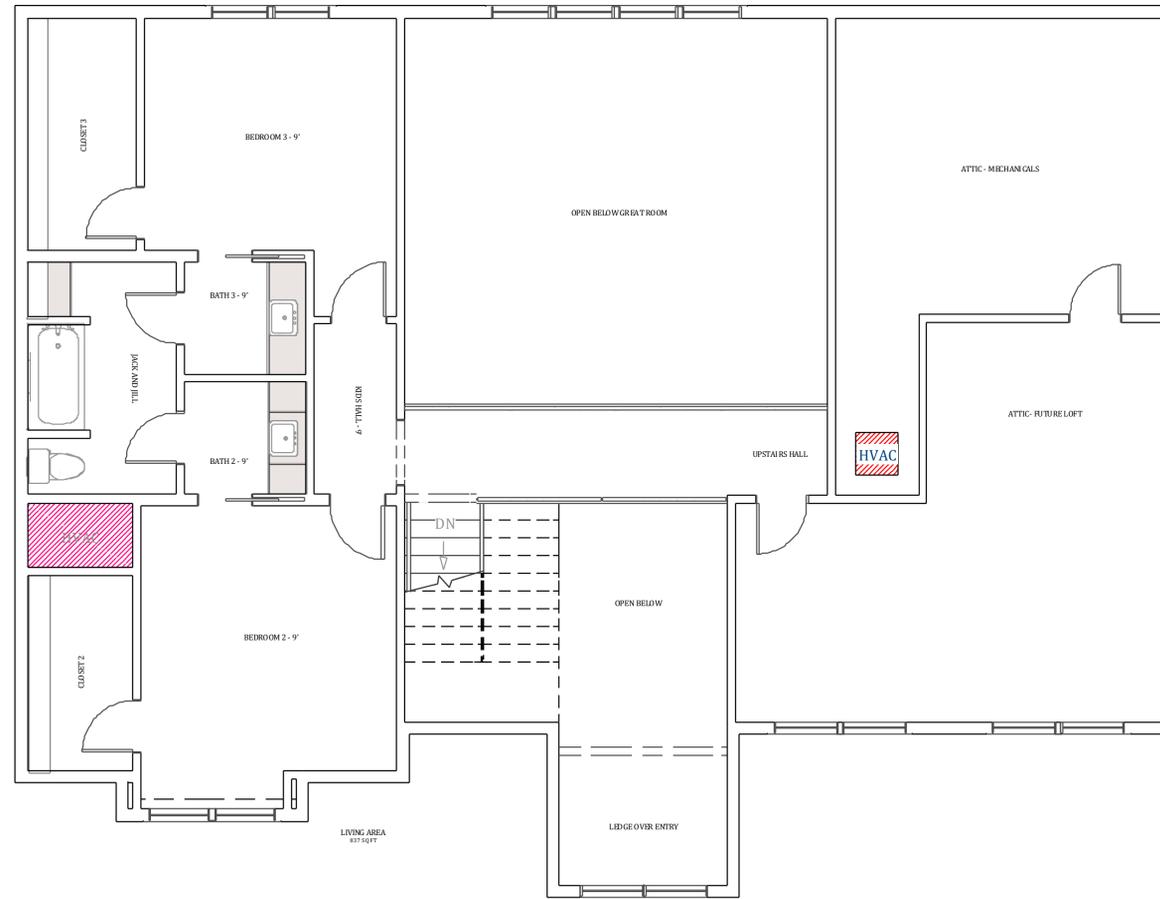

# SECOND FLOOR PLAN

Scale 1/4" = 1' 0"

NUMBER	DATE	REVISION TABLE	REVISOR	DESCRIPTION

**GEROSA**  
PECAN GROVE  
LOT 37

## FLOORPLAN



DATE:

2/18/2025

SCALE:

SHEET:

A-20